




4 **WATERSLIDE PLAN**
SP1.4 1/8" = 1'-0" 03/26/08

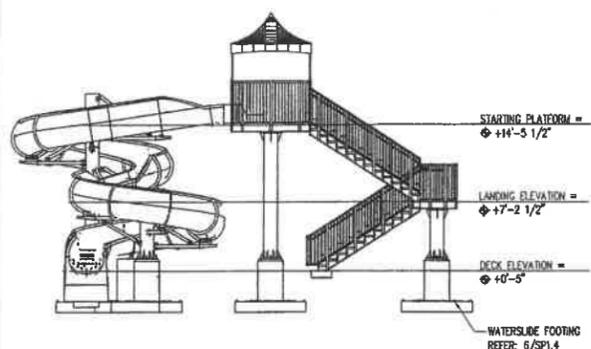


7 **WATERSLIDE ELEVATION**
SP1.4 1/8" = 1'-0" 03/26/08

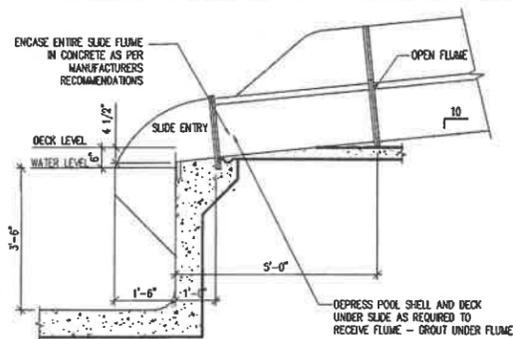


5 **WATERSLIDE ENTRY**
SP1.4 1/2" = 1'-0" 03/26/08

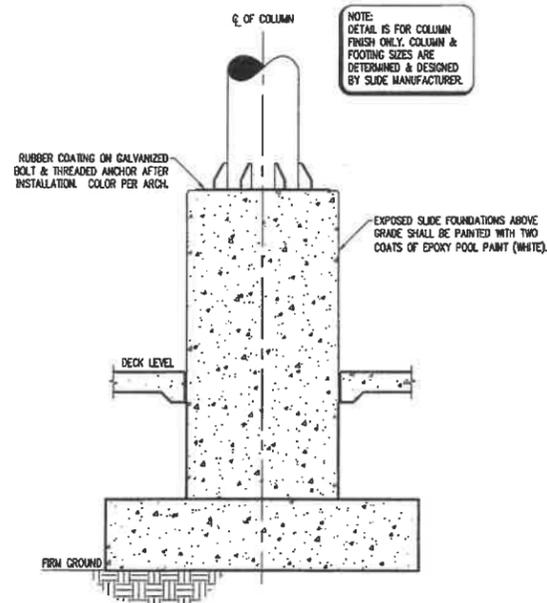


6 **WATERSLIDE FOOTING**
SP1.4 3/4" = 1'-0" 03/26/08

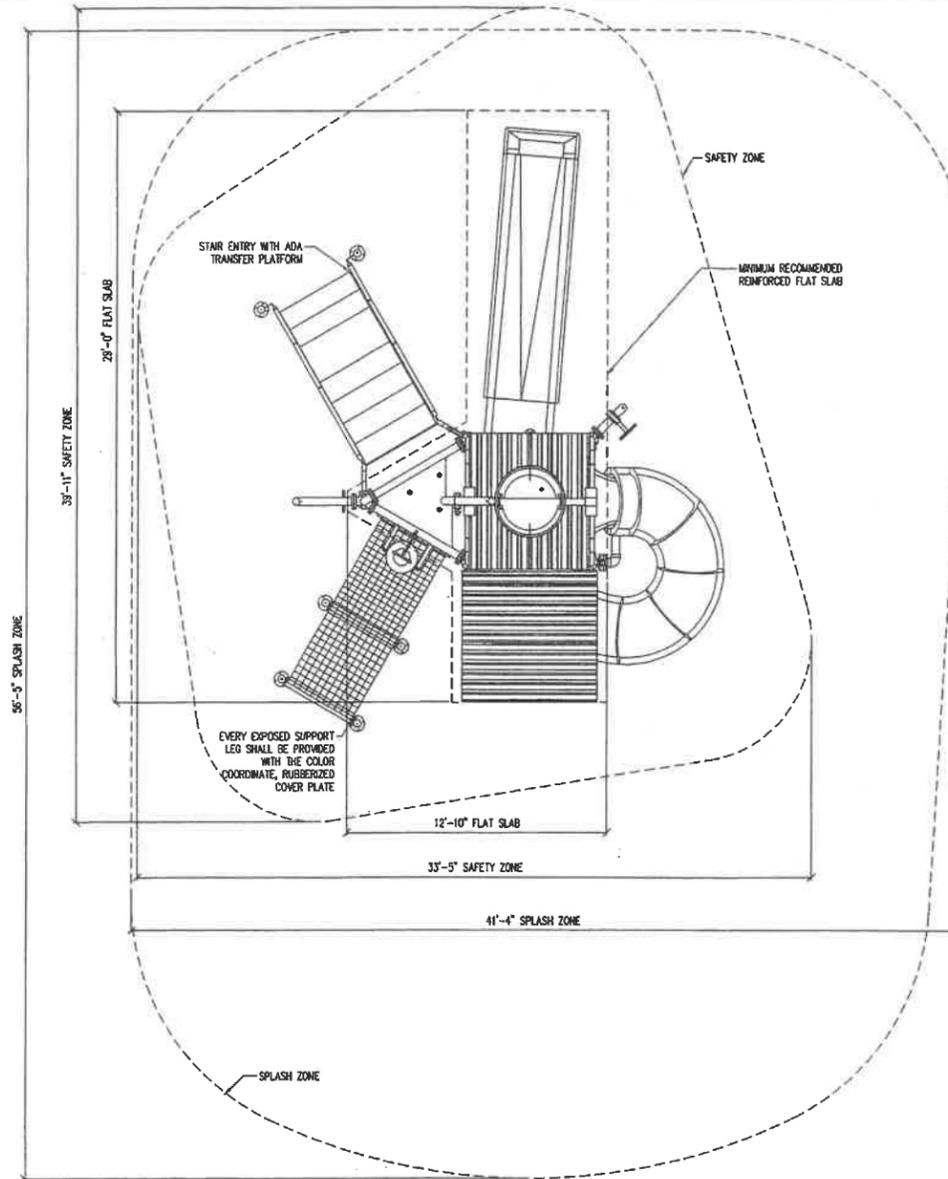

1 **PLAY STRUCTURE PLAN-ALTERNATE #1**
SP1.4 1/4" = 1'-0" 03/26/08

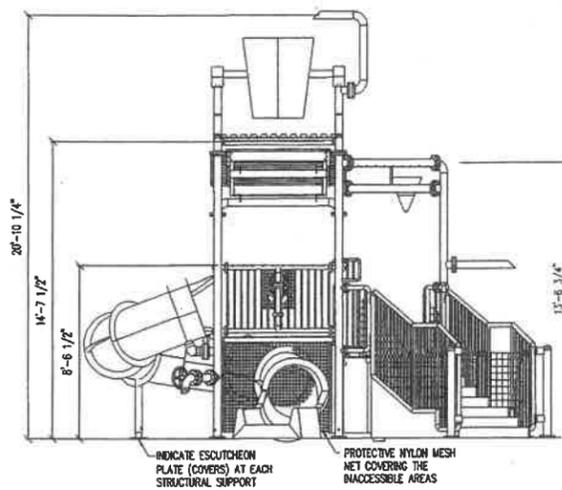

3 **PLAY STRUCTURE FRONT ELEVATION-ALTERNATE #1**
SP1.4 1/4" = 1'-0" 03/26/08

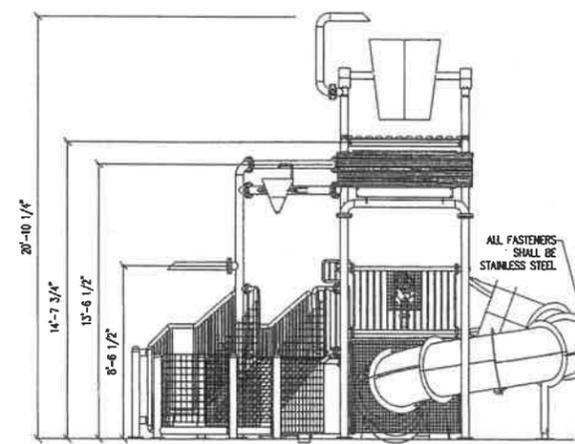

2 **PLAY STRUCTURE BACK ELEVATION-ALTERNATE #1**
SP1.4 1/4" = 1'-0" 03/26/08

No.	Date	Revisions	App.



Kimley-Horn and Associates, Inc.
Tel. No. (214) 202-9600
Fax No. (214) 202-3680
2201 West Royal Lane, Suite 275
Ft. Worth, Texas 76103

MEADE PARK AQUATIC CENTER
CHARLOTTEVILLE, VA

LEISURE POOL DETAILS

Scale: AS SHOWN
Designed by: DB
Drawn by: BAC
Checked by: EDW
Date: AUGUST 2008
Project No. 64403400



SHEET
SP1.4

File No. 64403400-Rev. 03/26/08